




SOUTH - WEST ELEVATION

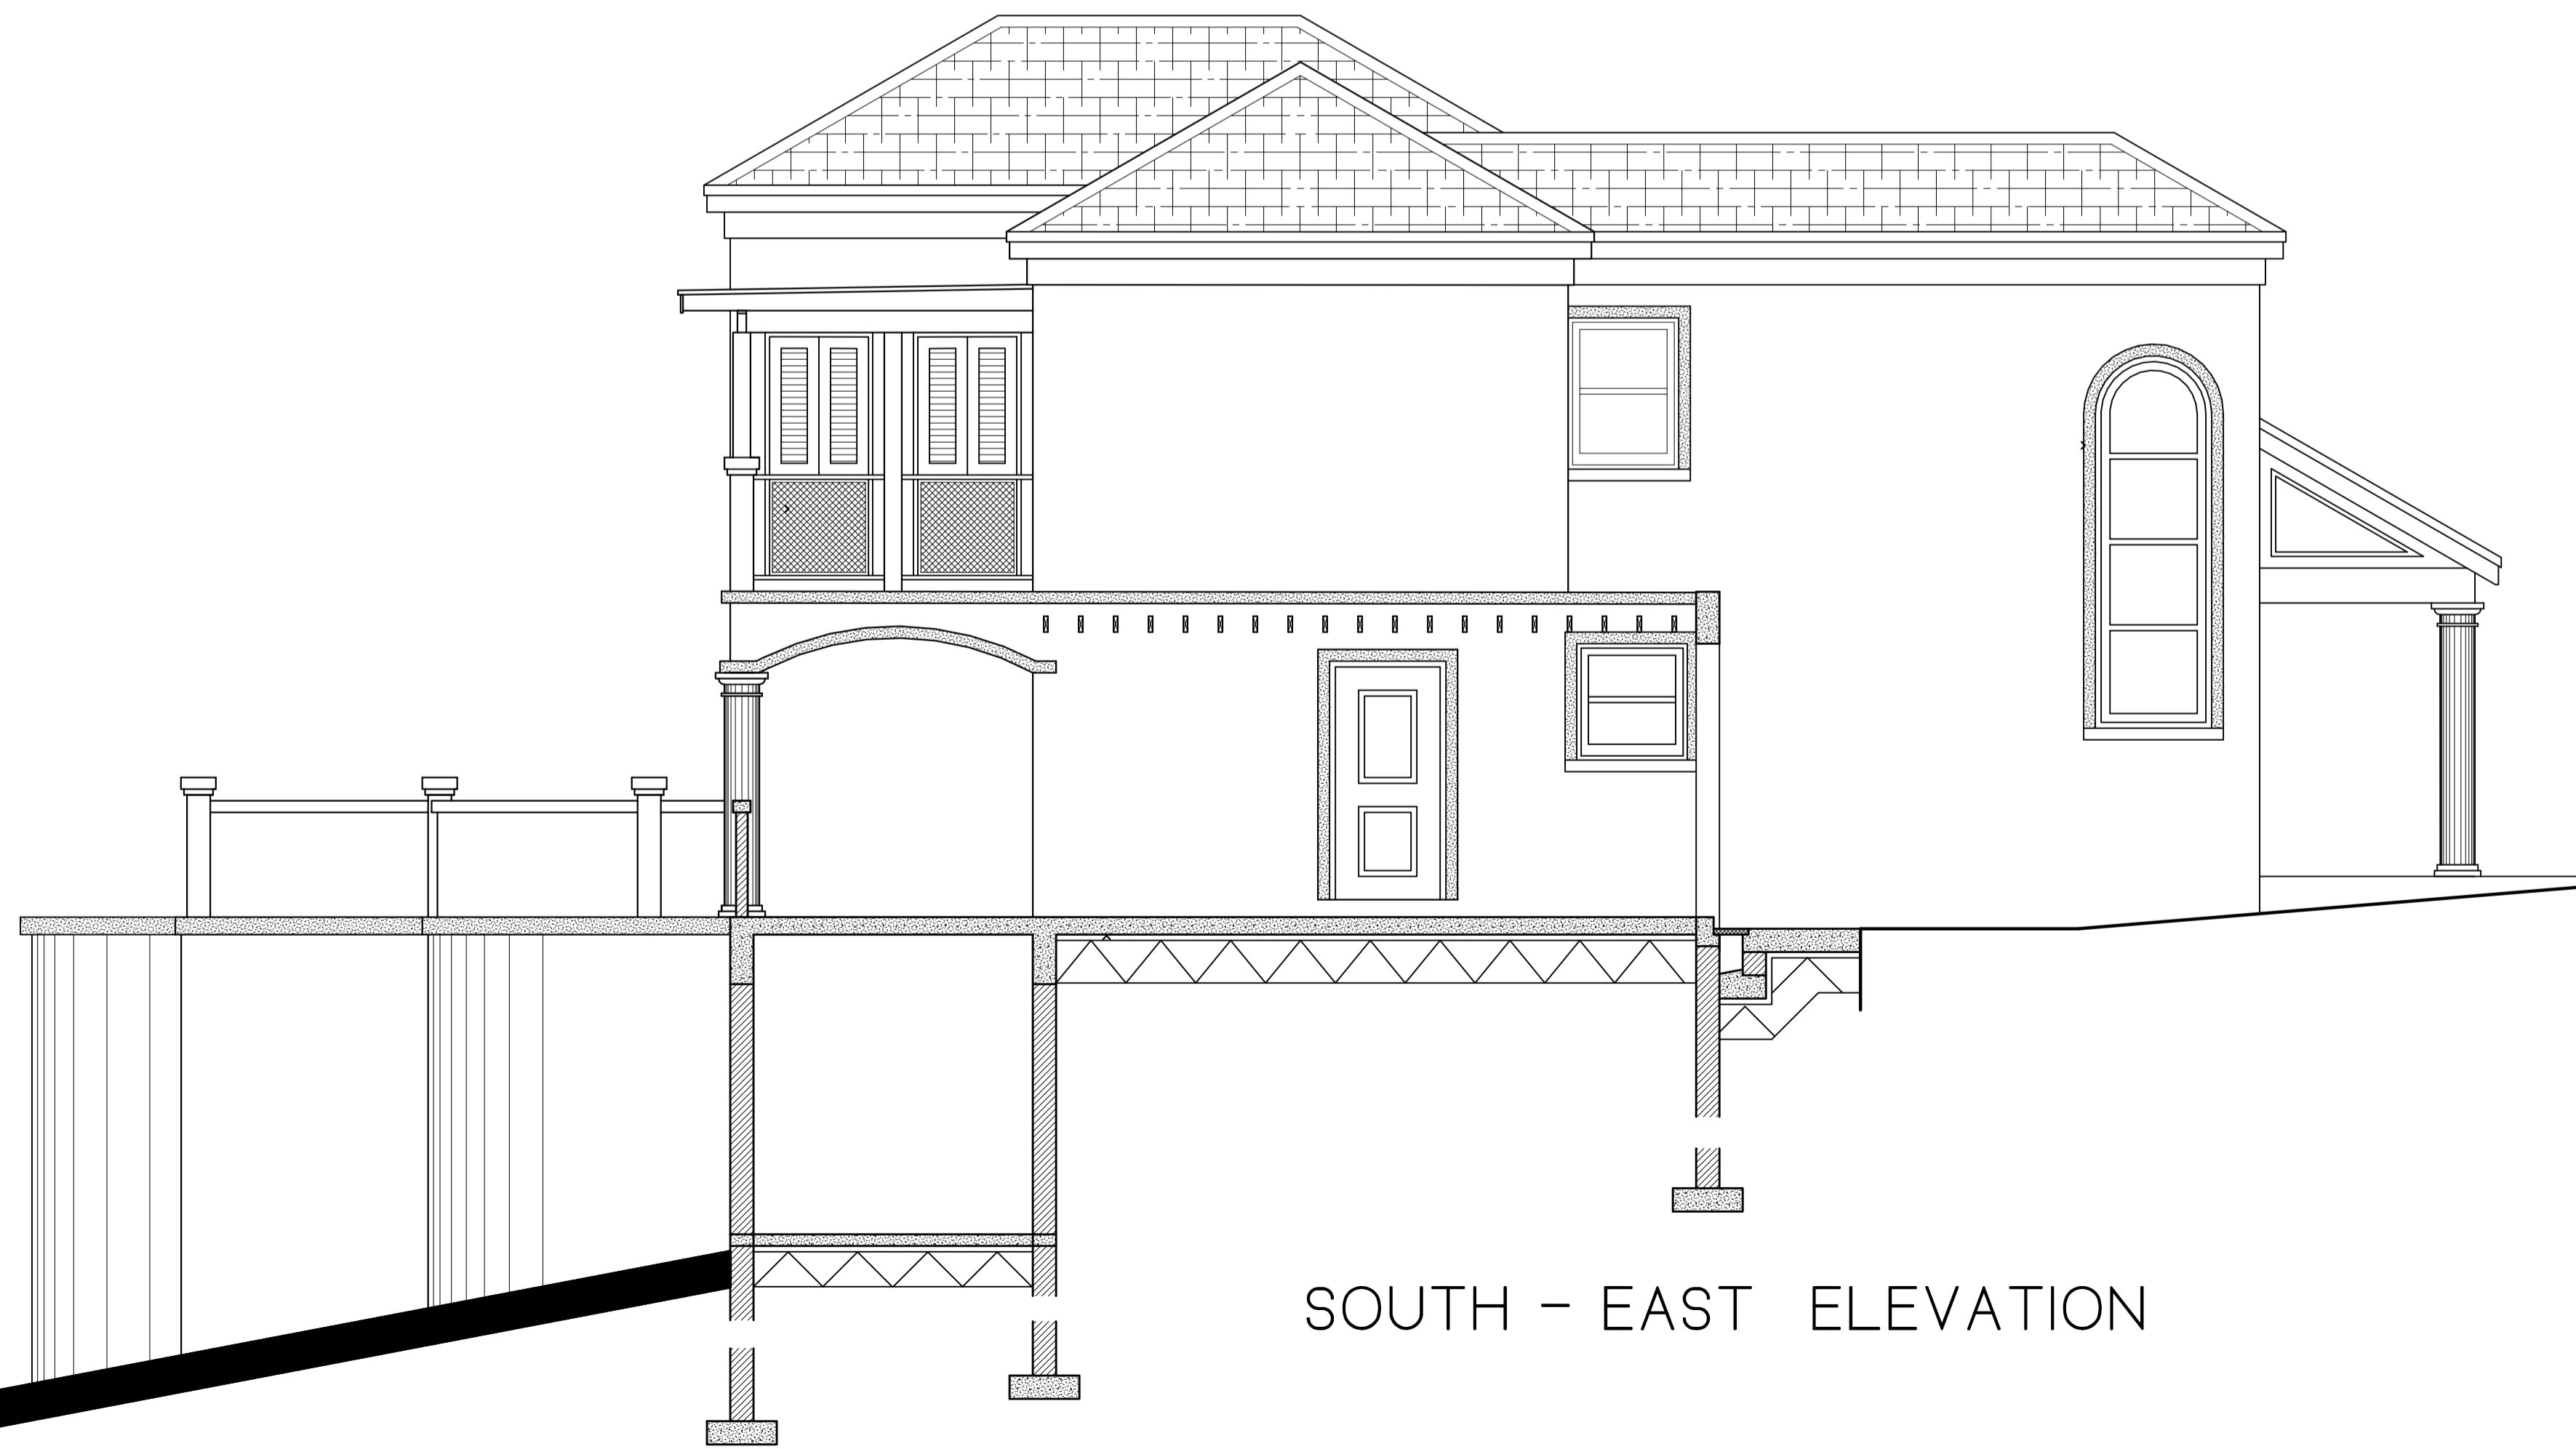

SOUTH - EAST ELEVATION

ELEVATIONS  
BRYAN TOWNHOUSES  
LOT #25, MOUNT STANDFAST,  
ST. JAMES